


**FLOOR PLAN GENERAL NOTES**


1. ALL DIMENSIONS ARE TO FACE OF STUD. (FOS) UNLESS NOTED OTHERWISE.
2. SECOND FLOOR EXTERIOR DIMENSIONS ARE SYMMETRICAL ABOUT THE NORTH SOUTH AXIS, AND TYPICAL FOR BOTH SECOND AND THIRD FLOORS, UNLESS NOTED OTHERWISE. SEE JUMP FLOOR PLANS, AS FOR TYPICAL LAYOUT AND DIMENSIONS OF UNITS FOR REFERENCE ONLY.
3. COORDINATE WITH DESIGN BUILD PLUMBER, ELECTRICAL, MECHANICAL, AND FIRE SUPPRESSION SYSTEM DRAWINGS FOR PLACEMENT OF FUTURES, OUTLETS, AND GRILLS ETC.

**FLOOR PLAN LEGEND**

- 1/2-HOUR RATED CONSTRUCTION, FUTURE PKG.
- 1-HOUR RATED CONSTRUCTION
- STRUCTURAL WALLS INCLUDED IN THE SCOPE OF PACKAGE 2
- NON-STRUCTURAL WALLS TO FALL UNDER THE SCOPE OF A FUTURE PACKAGE (FOR REF. ONLY)
- FLOOR FINISH (TO BE DETERMINED)

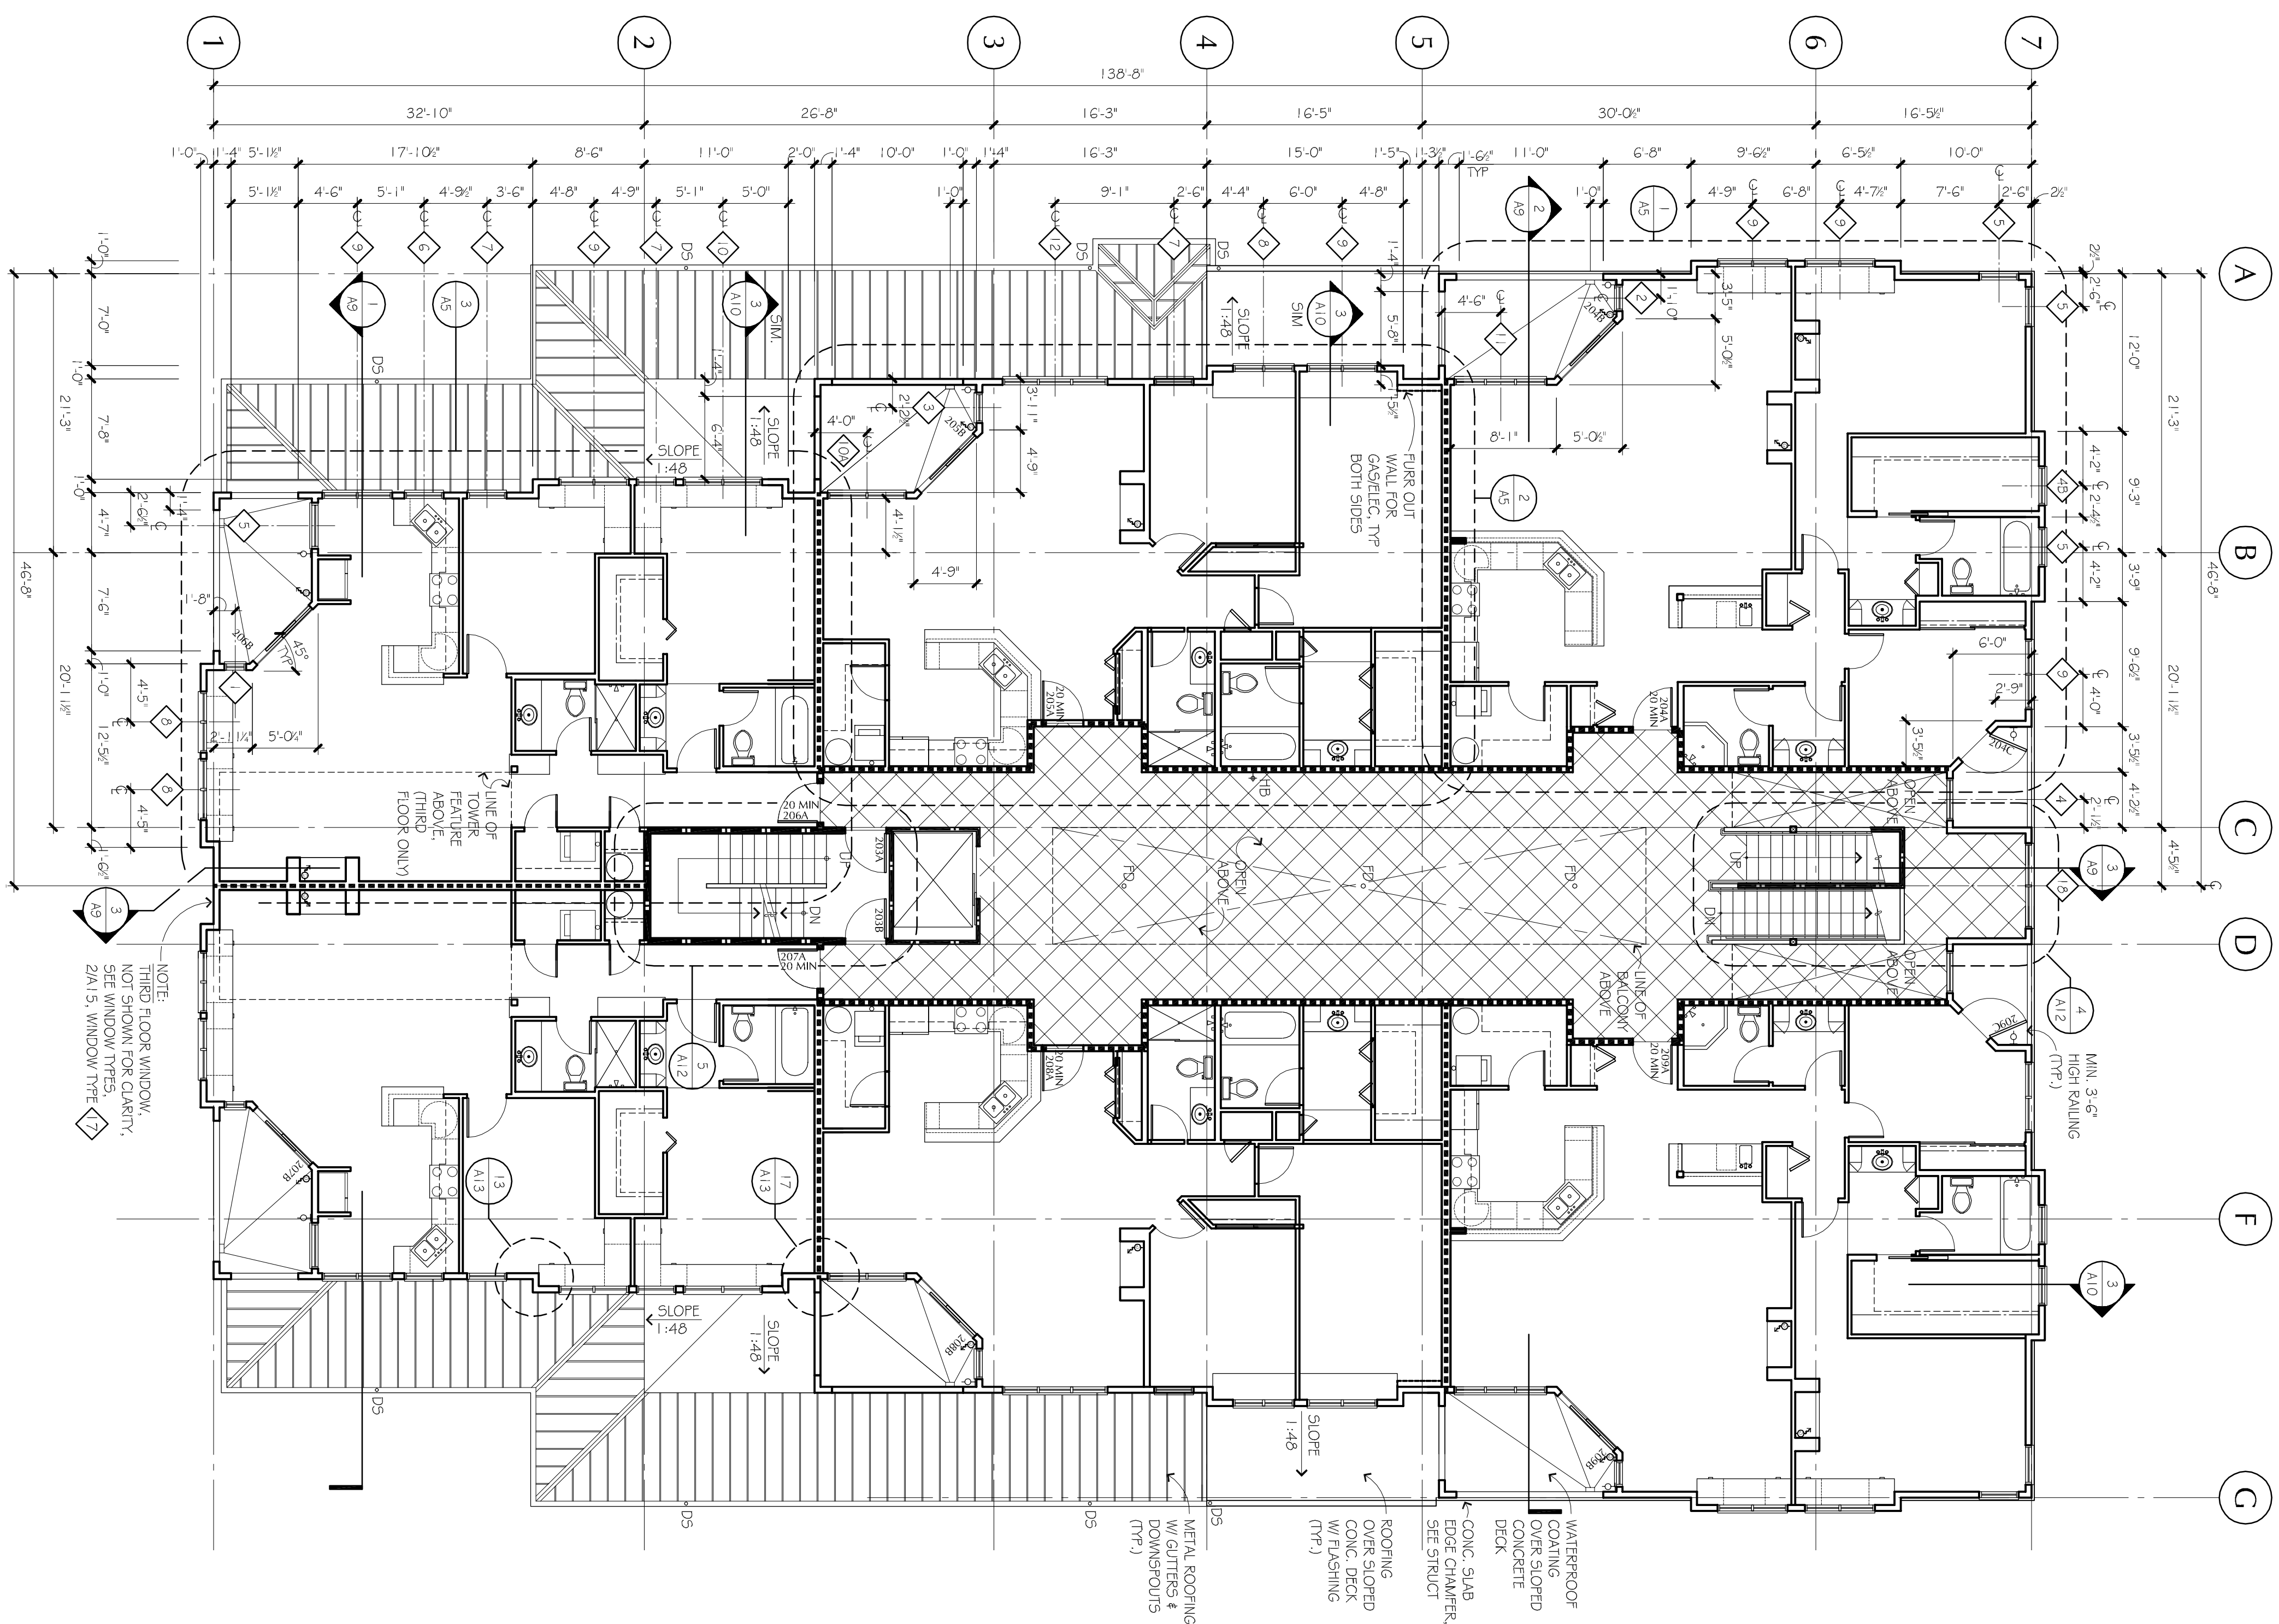

**SECOND FLOOR PLAN (3rd SIM.)**

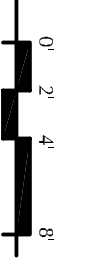


**BRIDGEPORT LANDING**  
CJ CABLE, LLC.

75 HARBOR STREET  
FLORENCE, OR

**PACKAGE-2**  
BUILDING SHELL &  
INFRASTRUCTURE

**SECOND FLOOR PLAN**  
(THIRD FLOOR SIM)

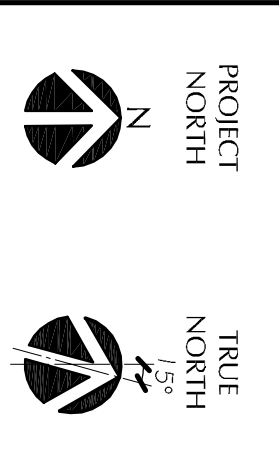

PROJECT # 200459  
DRAWN Q  
CHECKED JEL  
DATE 12/15/05